

REV	DATE	DESCRIPTION	BY	CHK
R01	03.04.20	STAGE 3 INFORMATION	AW	CH
T01	29.01.21	FOR TENDER	MW	DP
T02	12.02.21	1 NO. DRINKS SHELF DELETED	MW	DP

GENERAL NOTES AND LEGEND

DRAWING TO BE READ IN CONJUNCTION WITH LATEST REVISIONS OF THE FOLLOWING DRAWINGS AND DOCUMENTS:

- KSS - 01 SERIES - SCOPE OF WORKS PLANS
- KSS - 01 SERIES - GA PROPOSED DRAWINGS
- KSS - 04 SERIES - EXISTING & DEMOLITION DRAWINGS
- KSS - 05 SERIES - RCP DRAWINGS
- KSS - 07 SERIES - GA FINISHES
- KSS - 07 SERIES - JOINERY DRAWINGS
- KSS - 02 SERIES - FINISHES SCHEDULE
- KSS - OUTLINE SPECIFICATION

ALL DIMENSIONS TO BE VERIFIED ON SITE BY FITOUT CONTRACTOR

ALL DRAWINGS SUBJECT TO FINAL CO-ORDINATION WITH EXISTING SITE CONDITIONS AND BUILDING SERVICES ENGINEERS & ACOUSTIC CONSULTANT PROPOSALS

ALL LOOSE FURNITURE IS A CLIENT DIRECT, TO BE CO-ORDINATED WITH ANY FIXED / MOVABLE JOINERY ITEMS

COM SIGNIFICANT DESIGN HAZARD RISK REGISTER, DOC REF: 19877-KSS-05-05-HS-10002.doc

KEY

- SCOPE OF WORKS BOUNDARY
- - - LOOSE FURNITURE TO BE INSTALLED BY CLIENT
- NEW TV IN NEW LOCATION
- NEW TV IN EXISTING LOCATION
- EXISTING TV IN EXISTING LOCATION

HAZARD KEY

- ⚠ EXTENT OF SIGNIFICANT DESIGN HAZARD RISK ID
- ⚠ SIGNIFICANT DESIGN HAZARD RISK TAG
- ## CONSTRUCTION HAZARD REF
- UXXX USE / MAINTENANCE / PLANT REPLACEMENT REF
- DXXX DEMOLITION / DISMANTLING REF

HAZARD REGISTER

CONSTRUCTION (C)


- C01 MUSCULOSKELETAL INJURY OPERATIVES HANDLING LARGE JOINERY ITEMS
- C02 COLLISION WITH VEHICLES AND PLANT WORKING ON A LIVE SITE OPERATIVES, PUBLIC
- C03 FIRE RISK OPERATIVES & OTHER USERS INCREASED FIRE RISK TO BUILDING CAUSED DURING CONSTRUCTION, PARTICULARLY WHERE CEILINGS REPLACED - HEINEKEN & MEZZ GOLD LOUNGES
- C04 UNSTABLE SERVICES IN DEMOLITION AND CONSTRUCTION PHASE MEZZ GOLD LOUNGES OPERATIVES

USE / CLEANING / MAINTENANCE / PLANT REPLACEMENT (U)

- U01 FALLS FROM HEIGHT MAINTENANCE STAFF REPLACING LAMPS IN EXISTING CEILING ABOVE NEW LED FEATURE LIGHTING WEST LOWER PLATINUM
- U02 MUSCULOSKELETAL INJURY BARS/STAFF MOVING LARGE JOINERY ITEMS SUCH AS BANQUETTES WEST LOWER PLATINUM LOUNGE WEST UPPER PLATINUM EAST PLATINUM

DEMOLITION / DISMANTLING (D)

- D01 RISK OF ELECTRICAL SHOCK DISMANTLING JOINERY WITH INTEGRATED ELECTRICAL SUPPLIES OPERATIVES

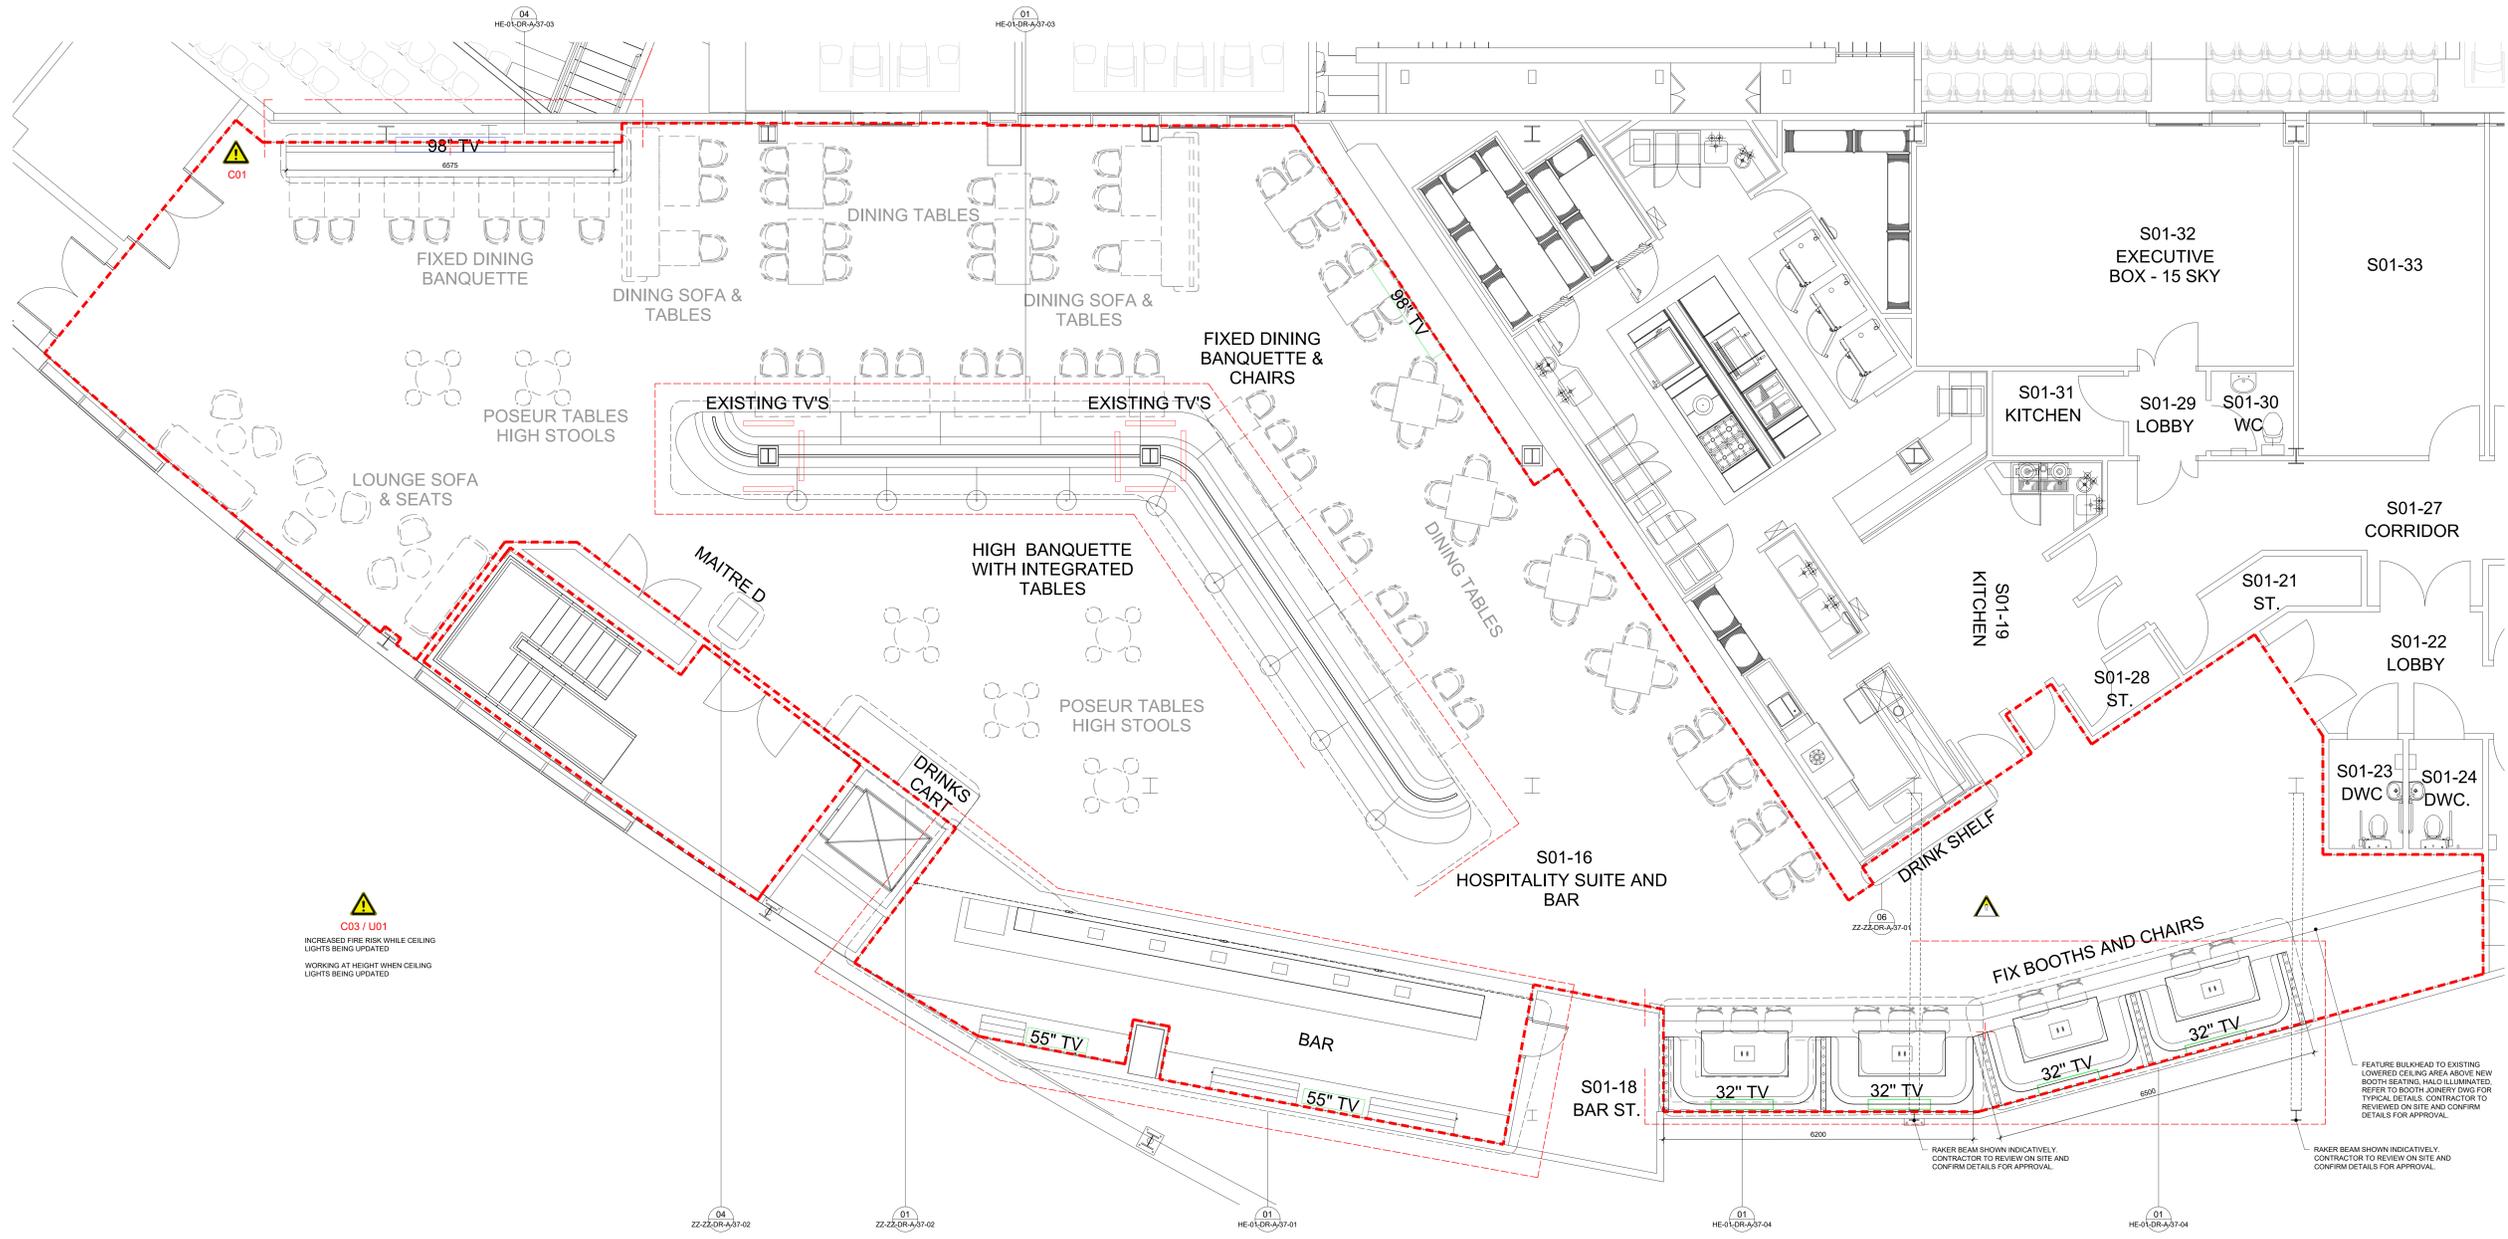

C03 / U01

INCREASED FIRE RISK WHILE CEILING LIGHTS BEING UPDATED

WORKING AT HEIGHT WHEN CEILING LIGHTS BEING UPDATED

FEATURE BULKHEAD TO EXISTING LOWERED CEILING AREA ABOVE NEW BOOTH SEATING. BULK ILLUMINATED. REFER TO BOOTH JOINERY DWG FOR TYPICAL DETAILS. CONTRACTOR TO REVIEW ON SITE AND CONFIRM DETAILS FOR APPROVAL.

RAKER BEAM SHOWN INDICATIVELY. CONTRACTOR TO REVIEW ON SITE AND CONFIRM DETAILS FOR APPROVAL.

RAKER BEAM SHOWN INDICATIVELY. CONTRACTOR TO REVIEW ON SITE AND CONFIRM DETAILS FOR APPROVAL.

KSS London 1 James Street London W1U 1DF
Kent 7 Biggin Way Sevenoaks TN13 1DB
KSS GROUP COO 1-44(020) 7907 2222

CLIENT: BHAFC
PROJECT: HOSPITALITY SUMMER WORKS 2021
DRAWING TITLE: FIRST FLOOR SOUTH HEINEKEN LOUNGE GA PROPOSED PLAN

DRAWING DATA & REFERENCE

Scale	Sheet Format	Drawn By	Date Drawn
1:50	A0	BC	03/02/20
File Ref	19877-KSS-ZZ-01-DR-A-01	Checked By	Date Checked
Issue	FOR TENDER	DP	12/02/21
Project Ref	Originator	Zone	Level
19877-KSS-HE-01-DR-A-01-01			

19877-KSS-HE-01-DR-A-01-01